


# 도청교 지하차도 일반도

평면도


S = 1 : 300

S = 1 : 300

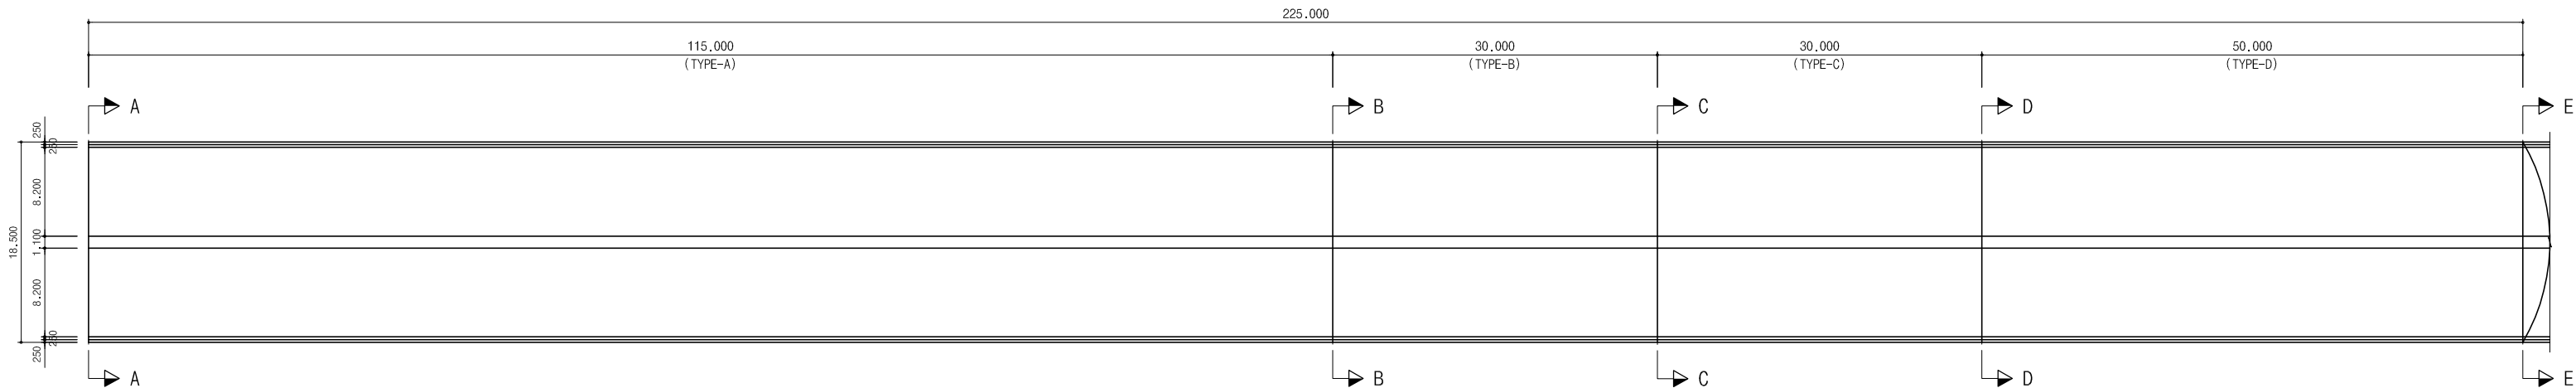


종단면도

S = 1 : 300

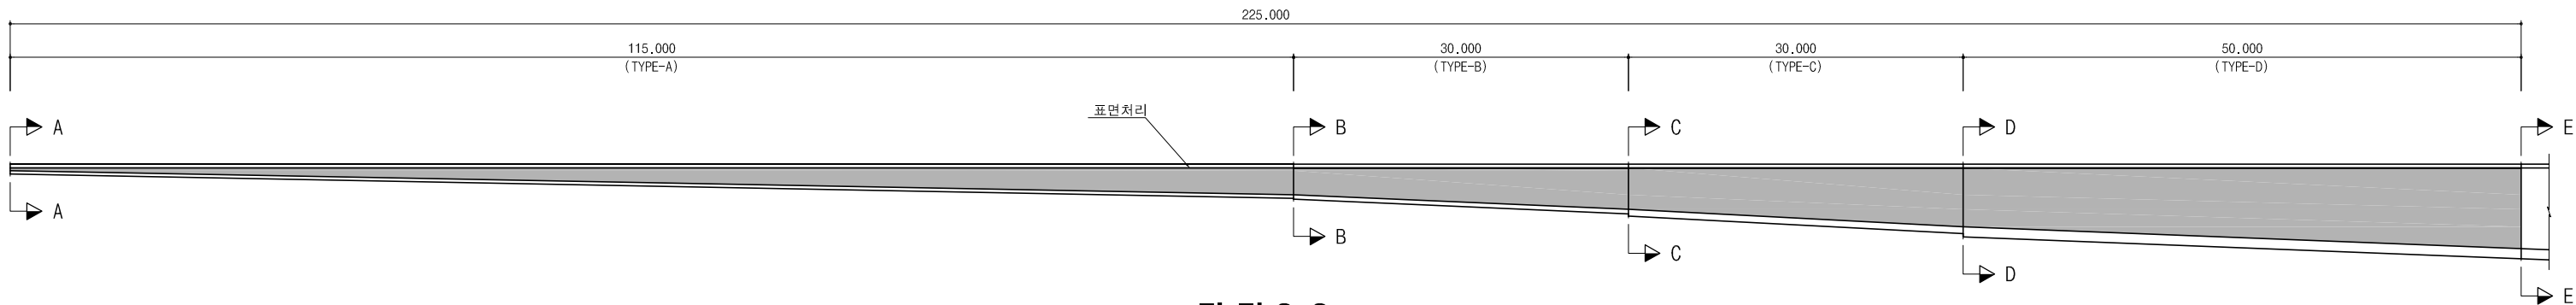


단면 A-A

S = 1 : 150

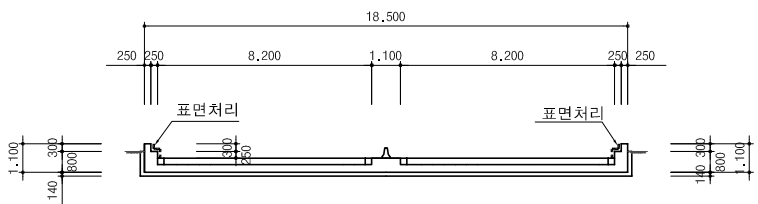


단면 C-C

S = 1 : 150

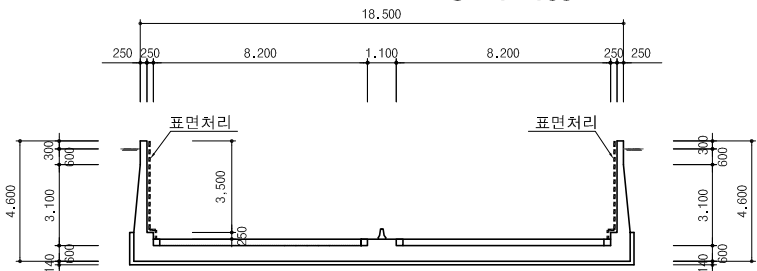


단면 B-B

S = 1 : 150

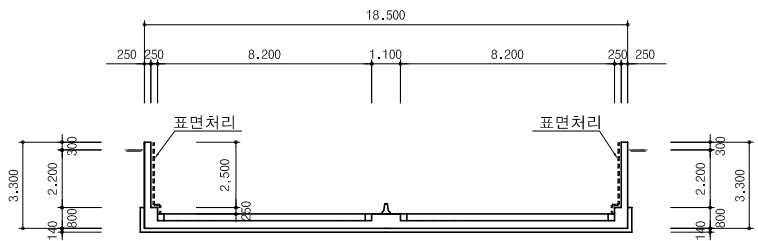

단면 D-D

S = 1 : 150

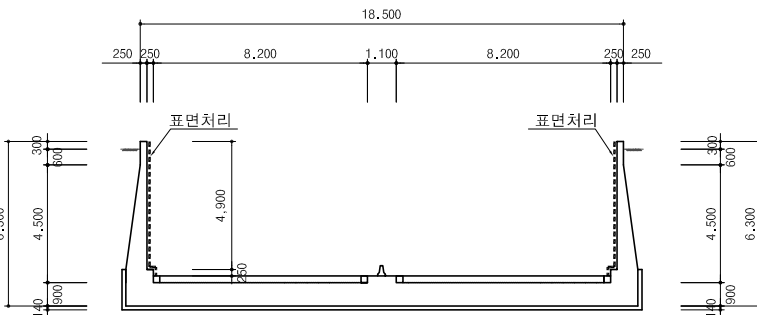

단면 E-E

S = 1 : 150

